


● FND IPIN	FOUND IRON PIN
● FND DH	DRILL HOLE
○ SET IP	SET 3/4" IRON PIPE WITH CAP
○○○○○○○○	STONE WALL
○—○—○	CHAIN LINK FENCE

1. OWNER OF RECORD:  
THOMAS F. RUMLEY & MAXINE P. WEED  
TRUSTEES OF THE LANE REVOCABLE TRUST  
RCRD 3431-2091  
RCRD PLAN #02697  
TAX MAP 132 LOT 6  
LOT AREA: 14,787 SF±  
ZONING CLASS: RA

2. BOUNDARY CONTROL TRAVERSE ERROR  
OF CLOSURE IS LESS THAN 1 FOOT IN  
51,800 USING LIETZ SET 4 TOTAL STATION.

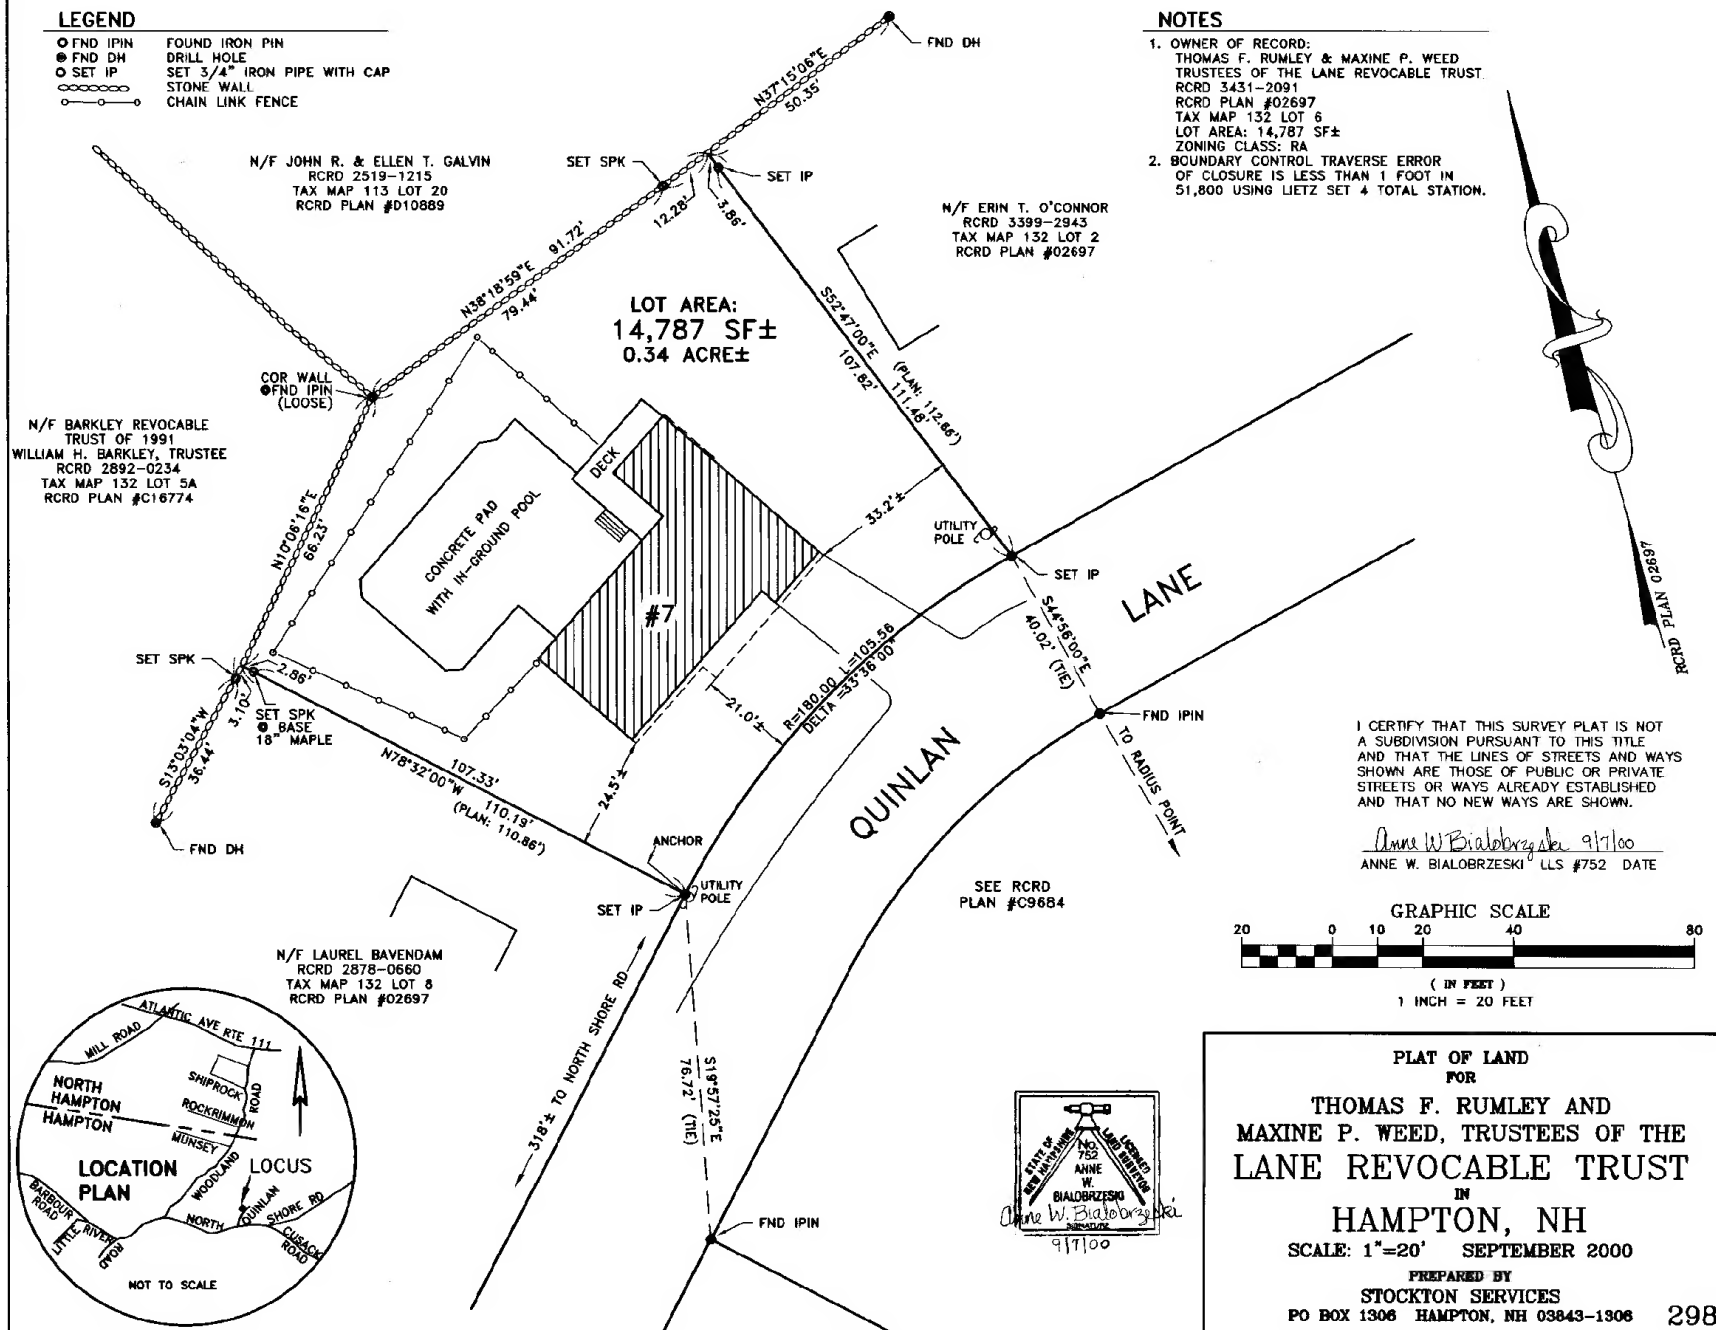

C-28353